


PLAN DE SITUATIE
Scara 1 : 500

PARC IN ZONA CENTRALĂ CARASAU

BENEFICIAR	SUPRAFATA MASURATA: (mp)	[Redacted]
COMUNA COCIUBA MARE	1710	

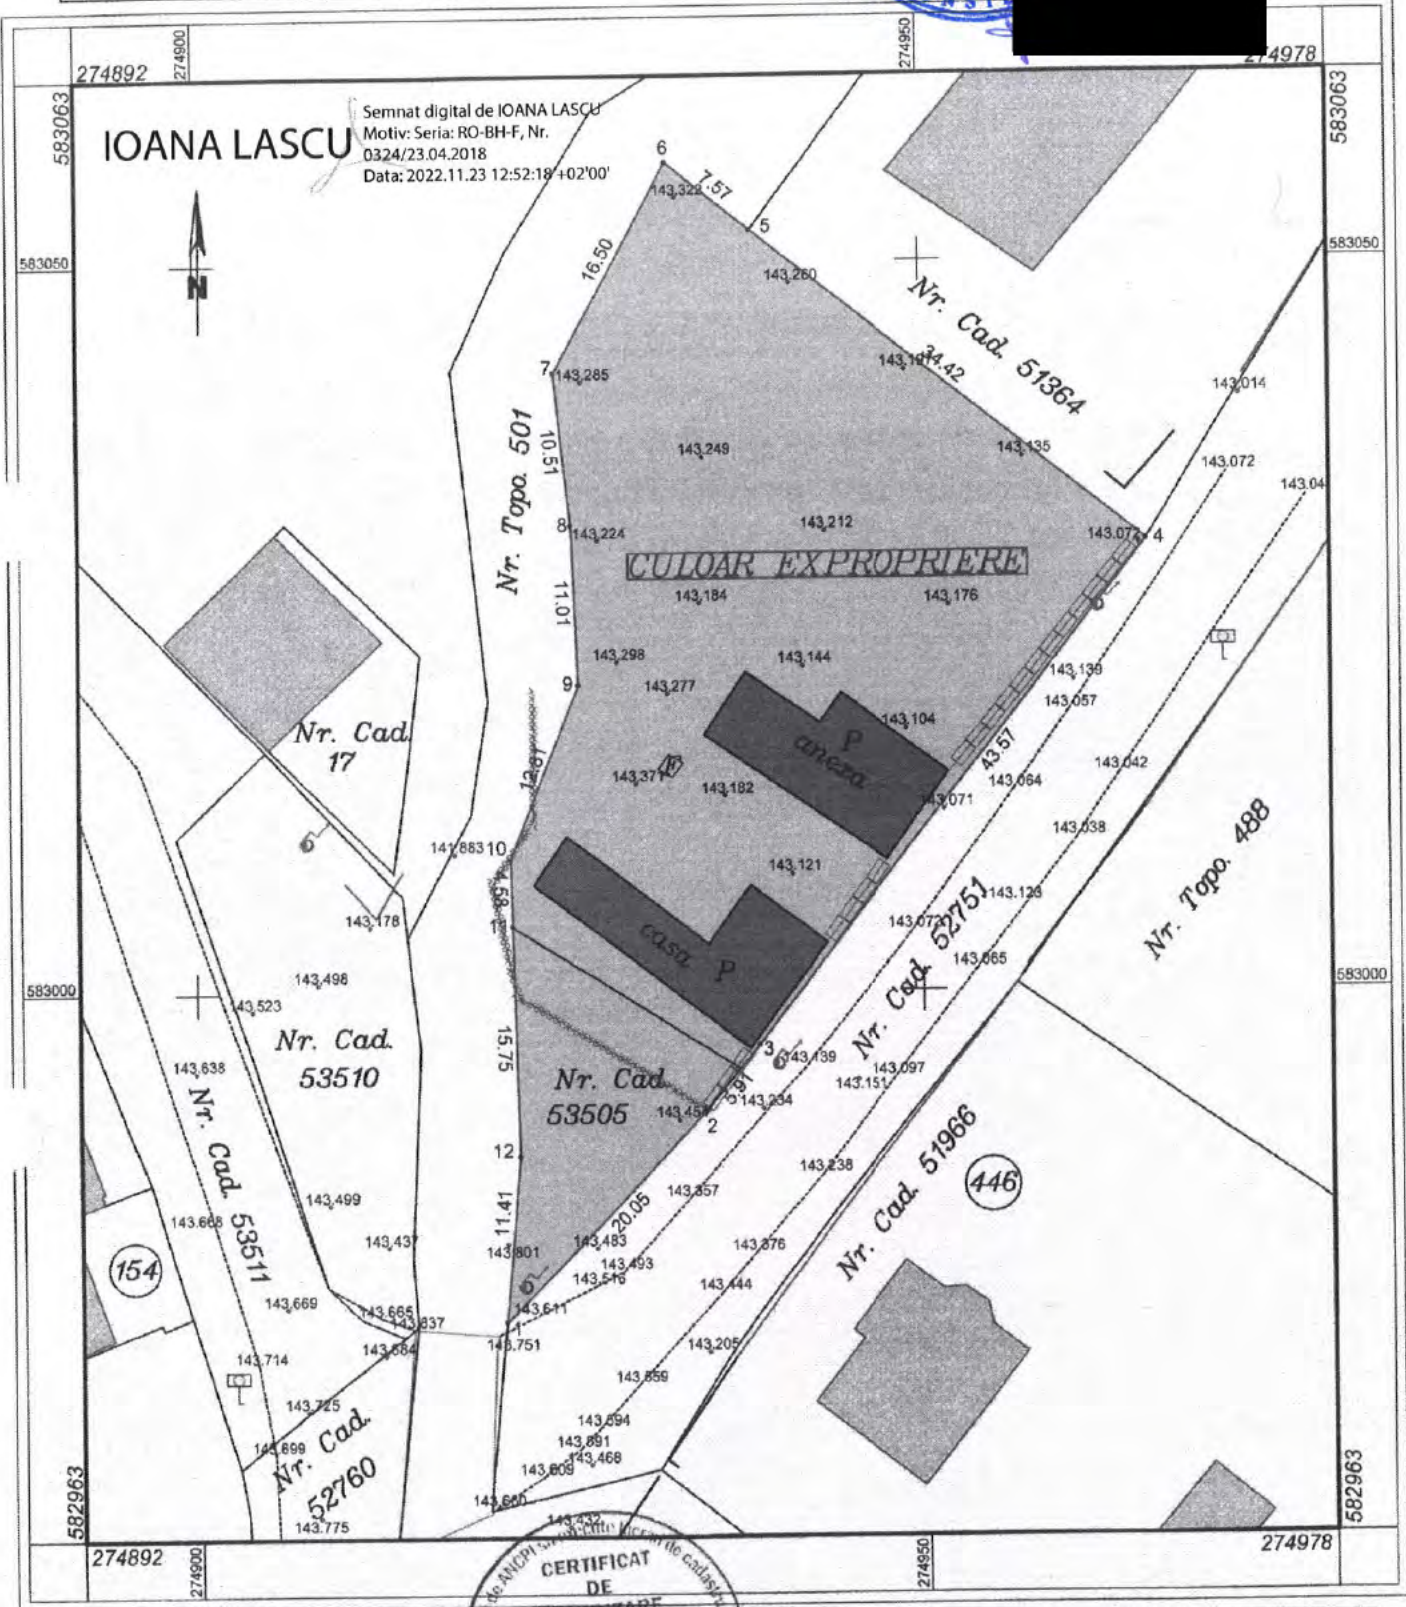

Executant : Ing. LASCU IOANA	Receptionat: Marioara Trinc
DATA: 23.11.2022	Semnat digital de Marioara Trinc Data: 2022.11.25 09:16:56 +02'00'